

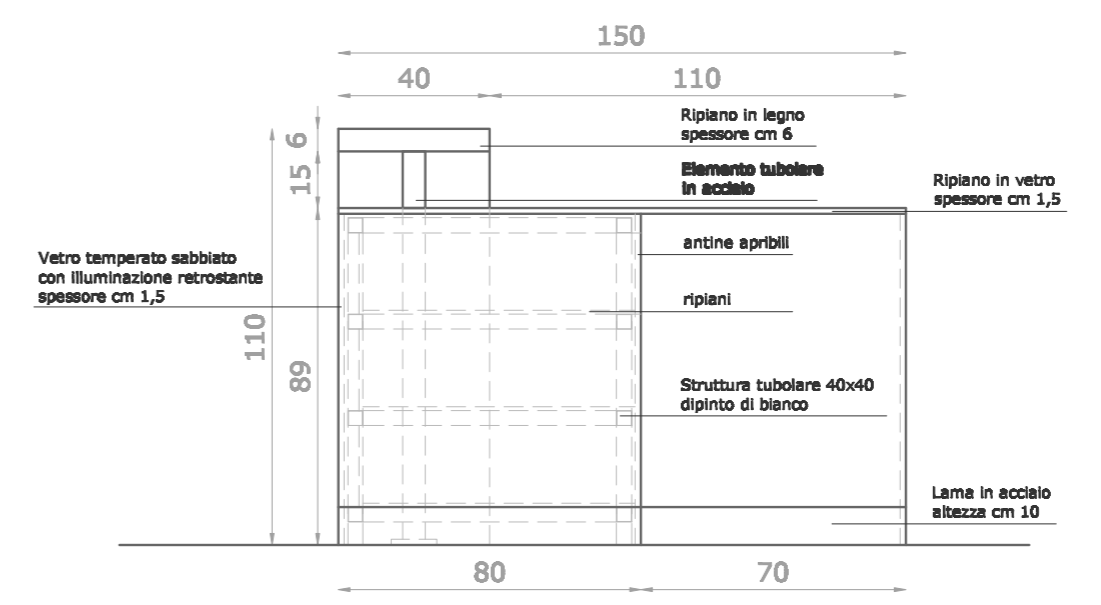
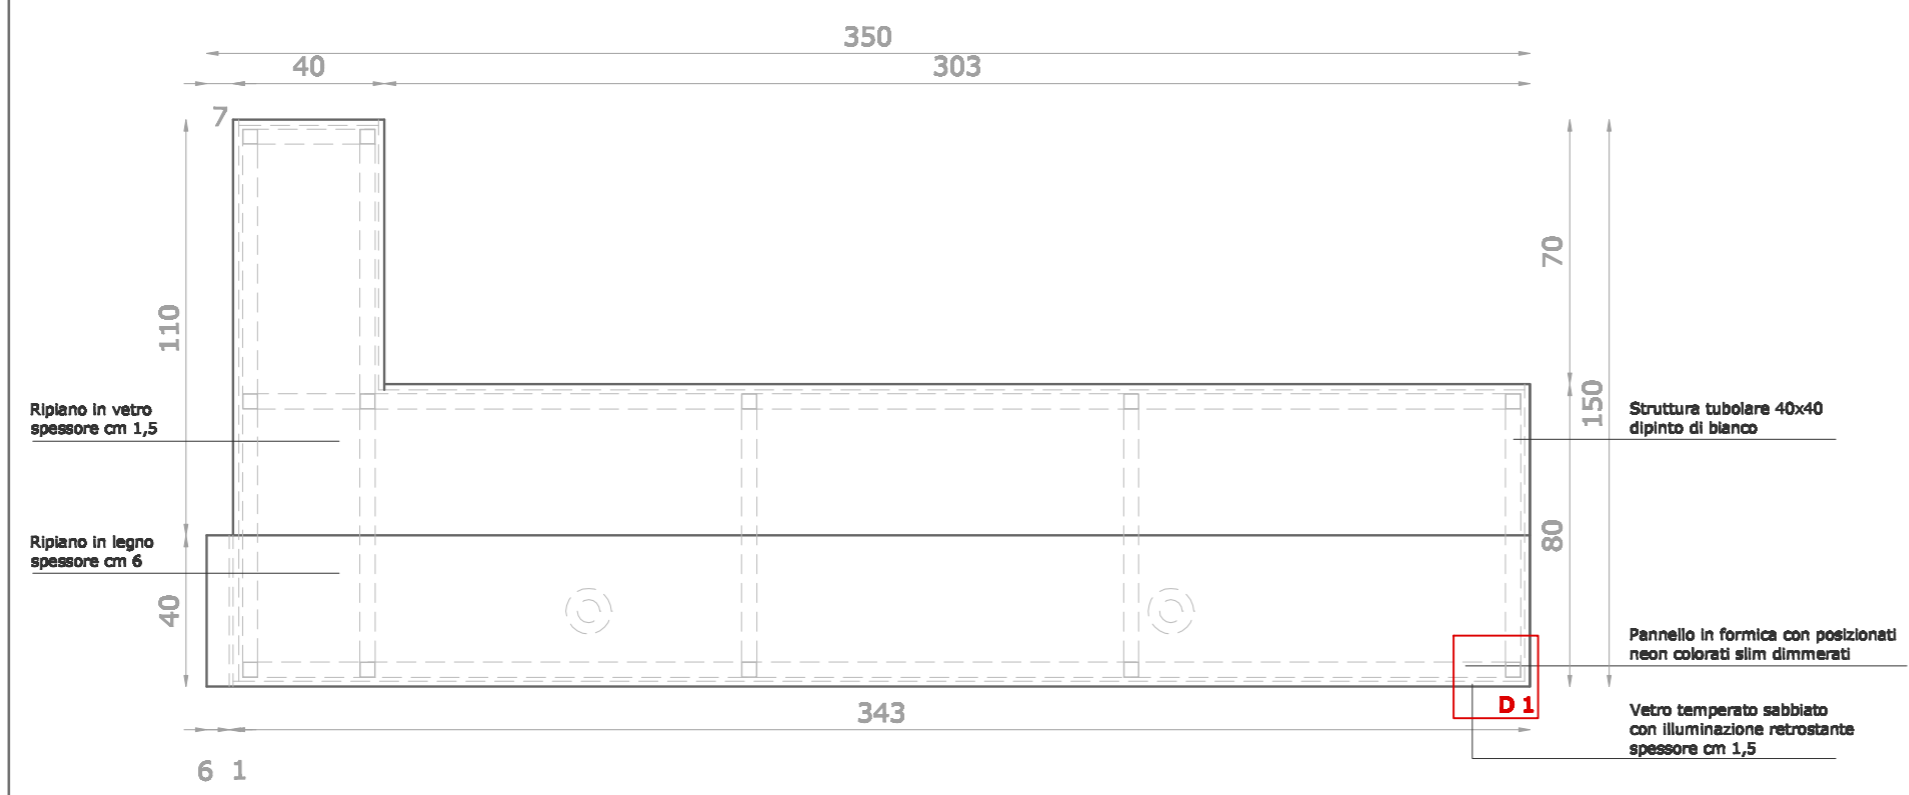


A1- BANCONE RECEPTION

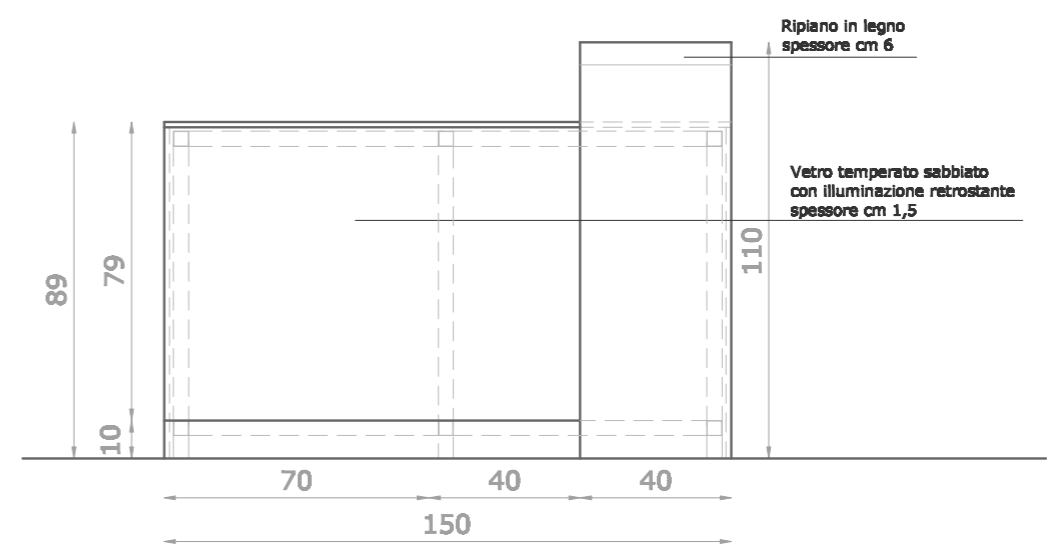

scala 1:20

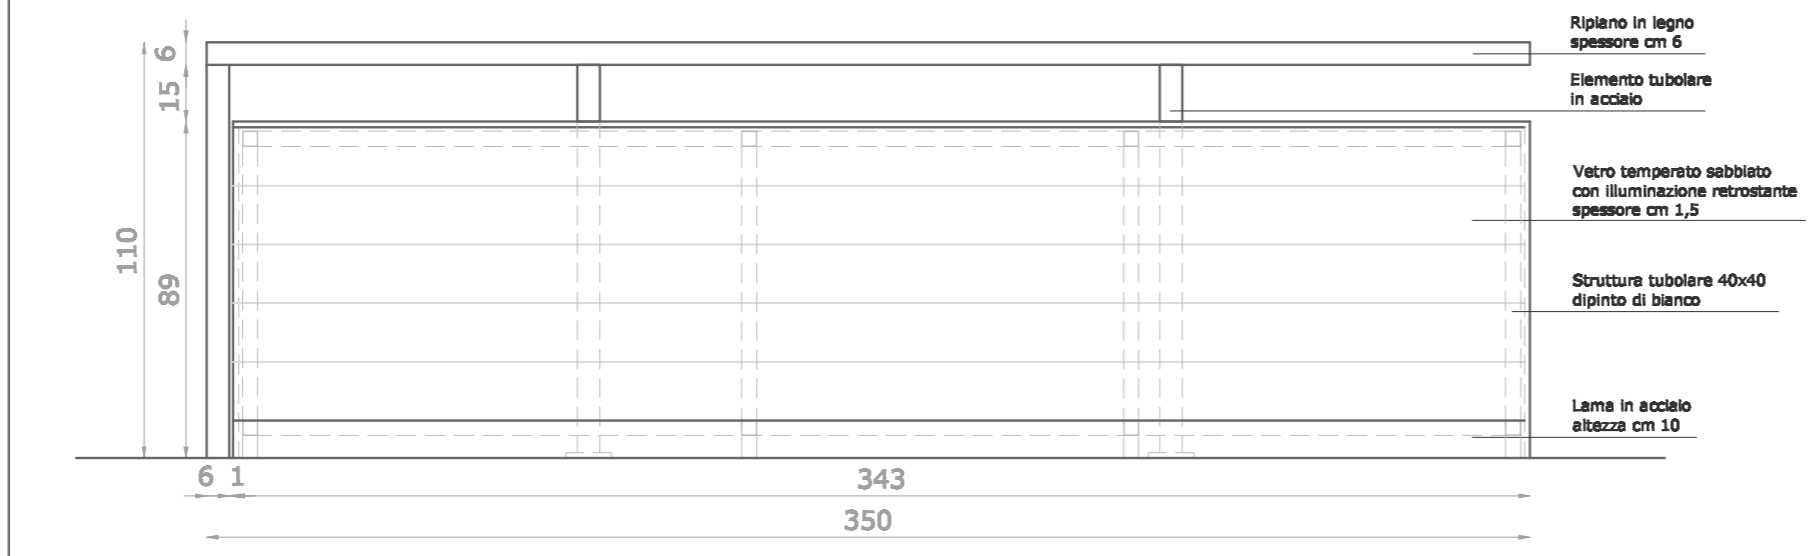